


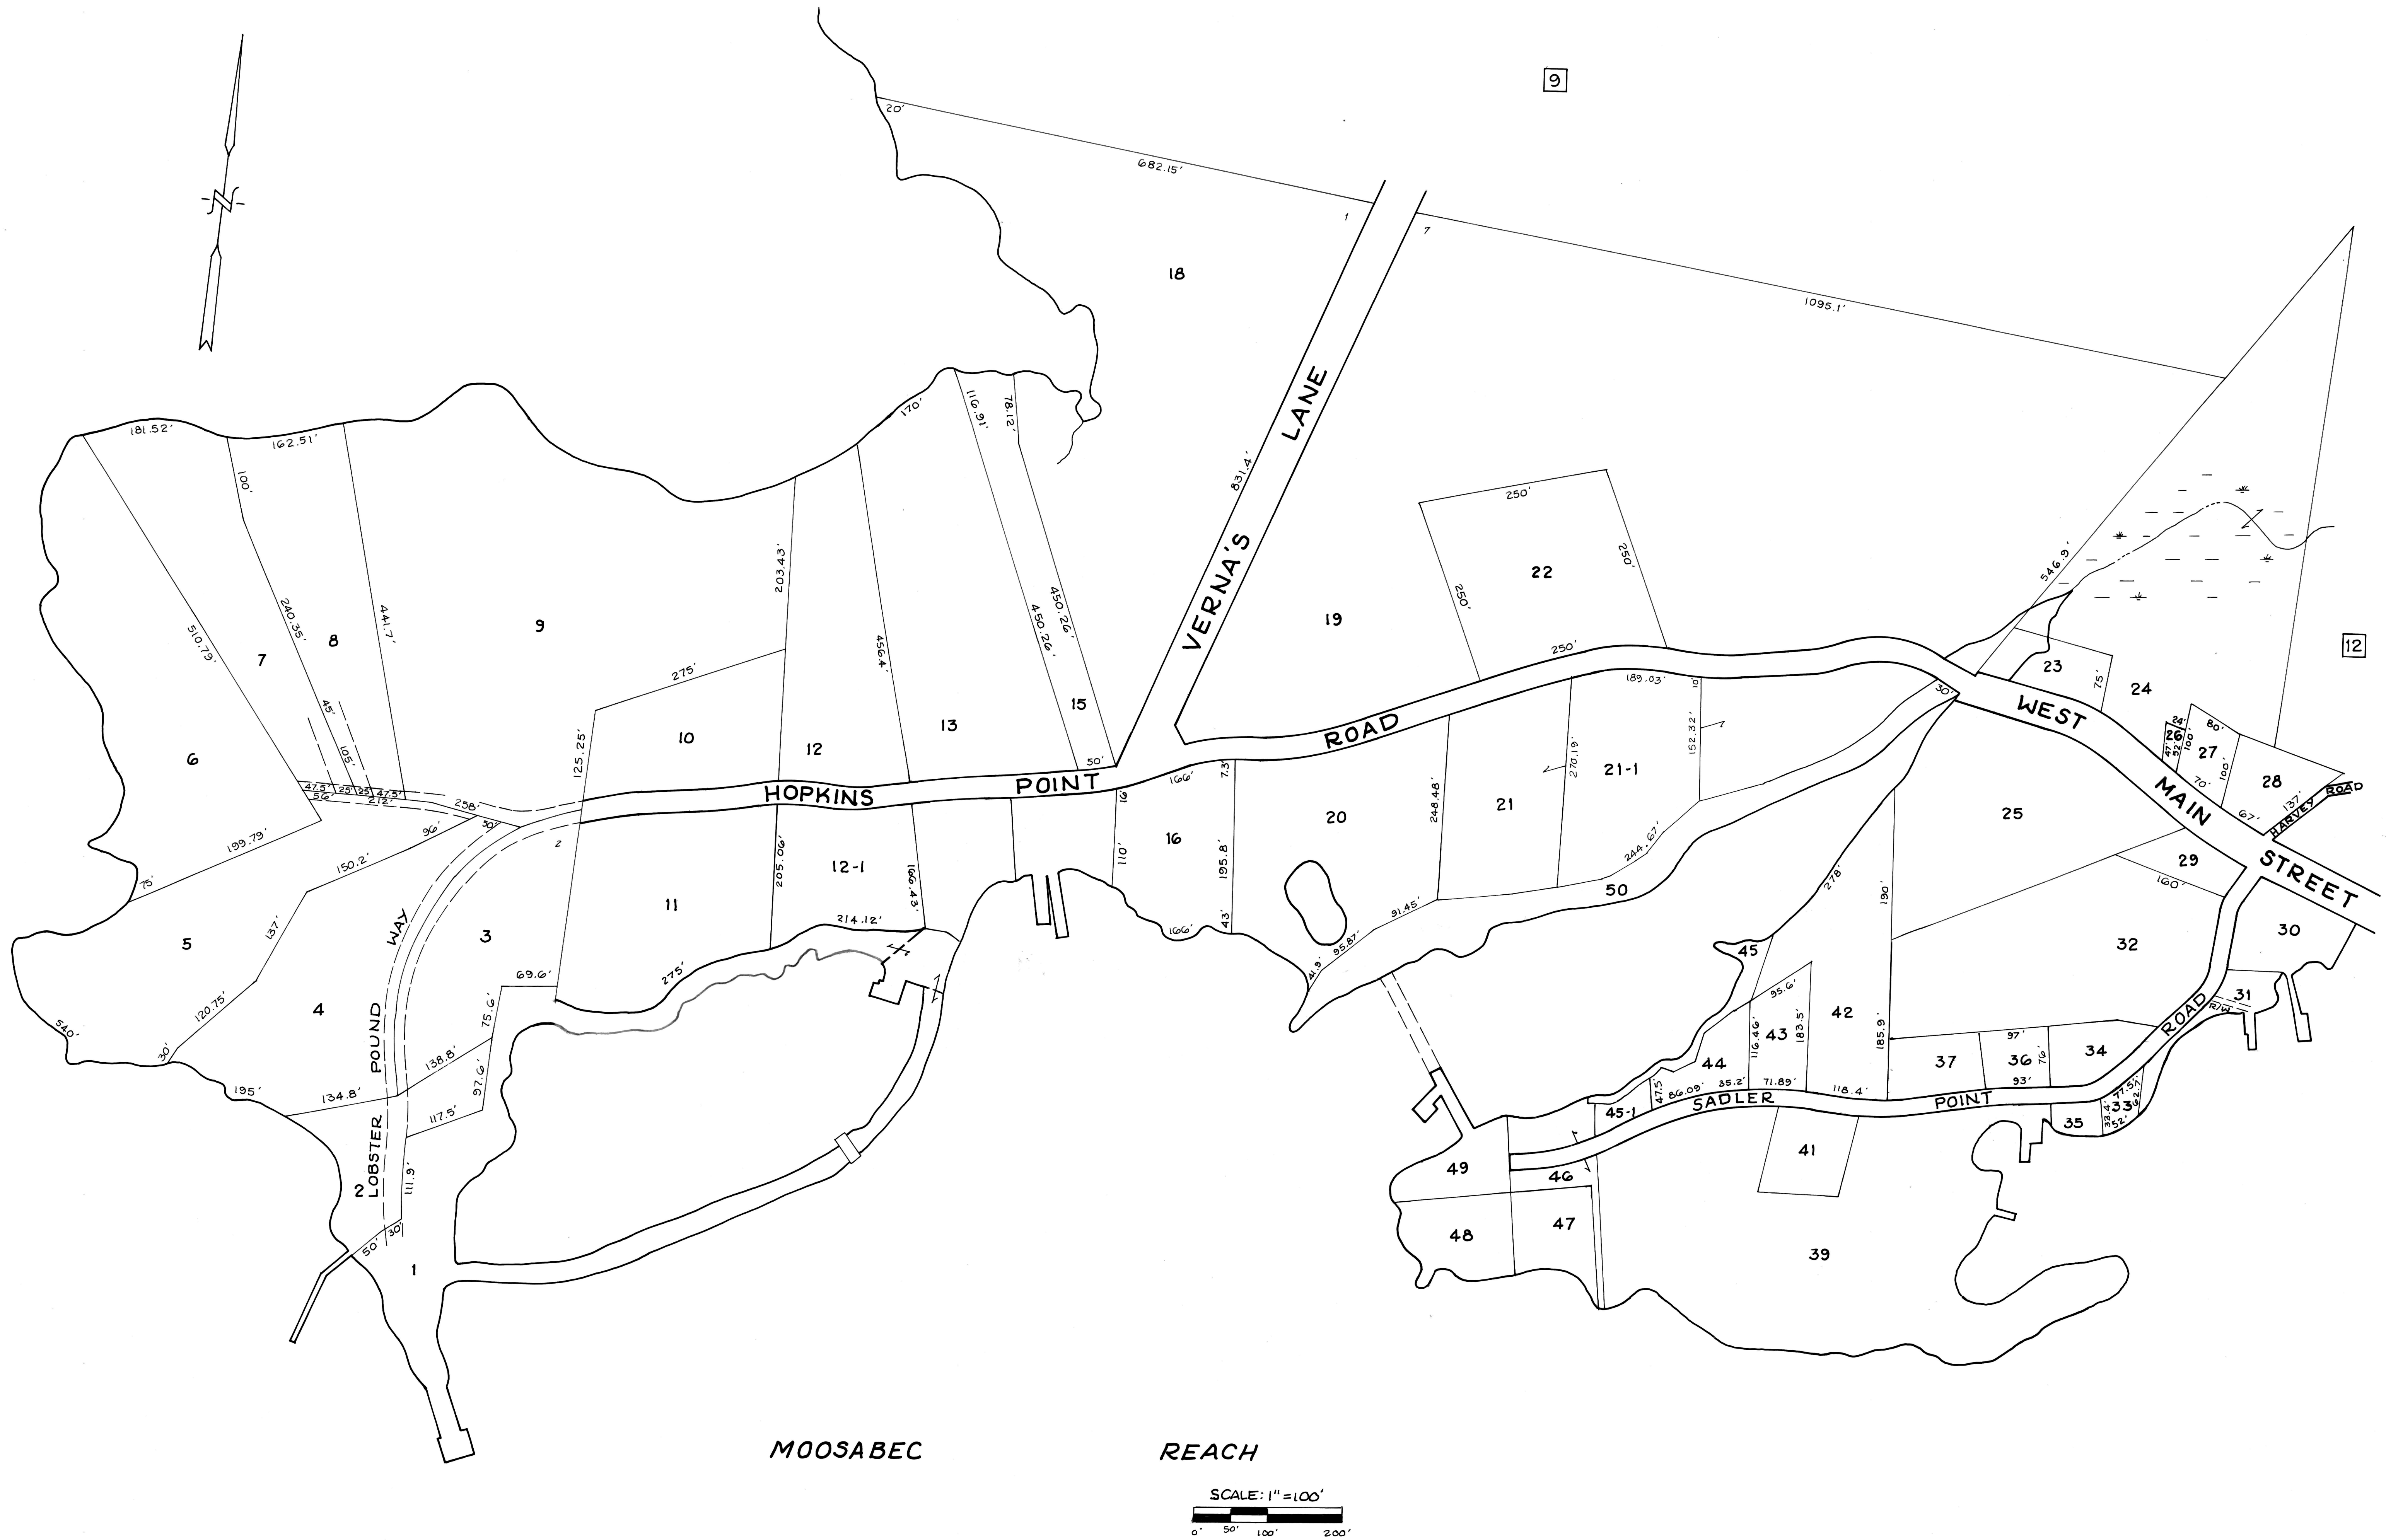

EMS

EASTERN MAPPING SERVICES  
NEWBURN, MAINE  
(207) 234-2777

TAX MAPS ARE NOT SURVEYS. THEY ARE  
COMPILED FROM AERIAL PHOTOGRAPHY, EXISTING  
SURVEYS, DEEDS, AND LAND OWNERS' DESCRIPTIONS.  
THEY ARE TO BE USED ONLY FOR ASSESSMENT PURPOSES,  
AND NOT FOR CONVEYANCES.

DATE OF AERIAL PHOTOGRAPHY MARCH 28, 2006  
DATE OF MAP COMPLETION JULY 1, 2008  
MAP SCALE 1 INCH = 100 FEET

LEGEND

PARCEL NUMBERS ..... 2  
MATCH LINE .....  
ADJACENT MAPS ..... 3

TAX MAP  
**TOWN OF JONESPORT**  
WASHINGTON COUNTY, MAINE

MAP NUMBER

11