


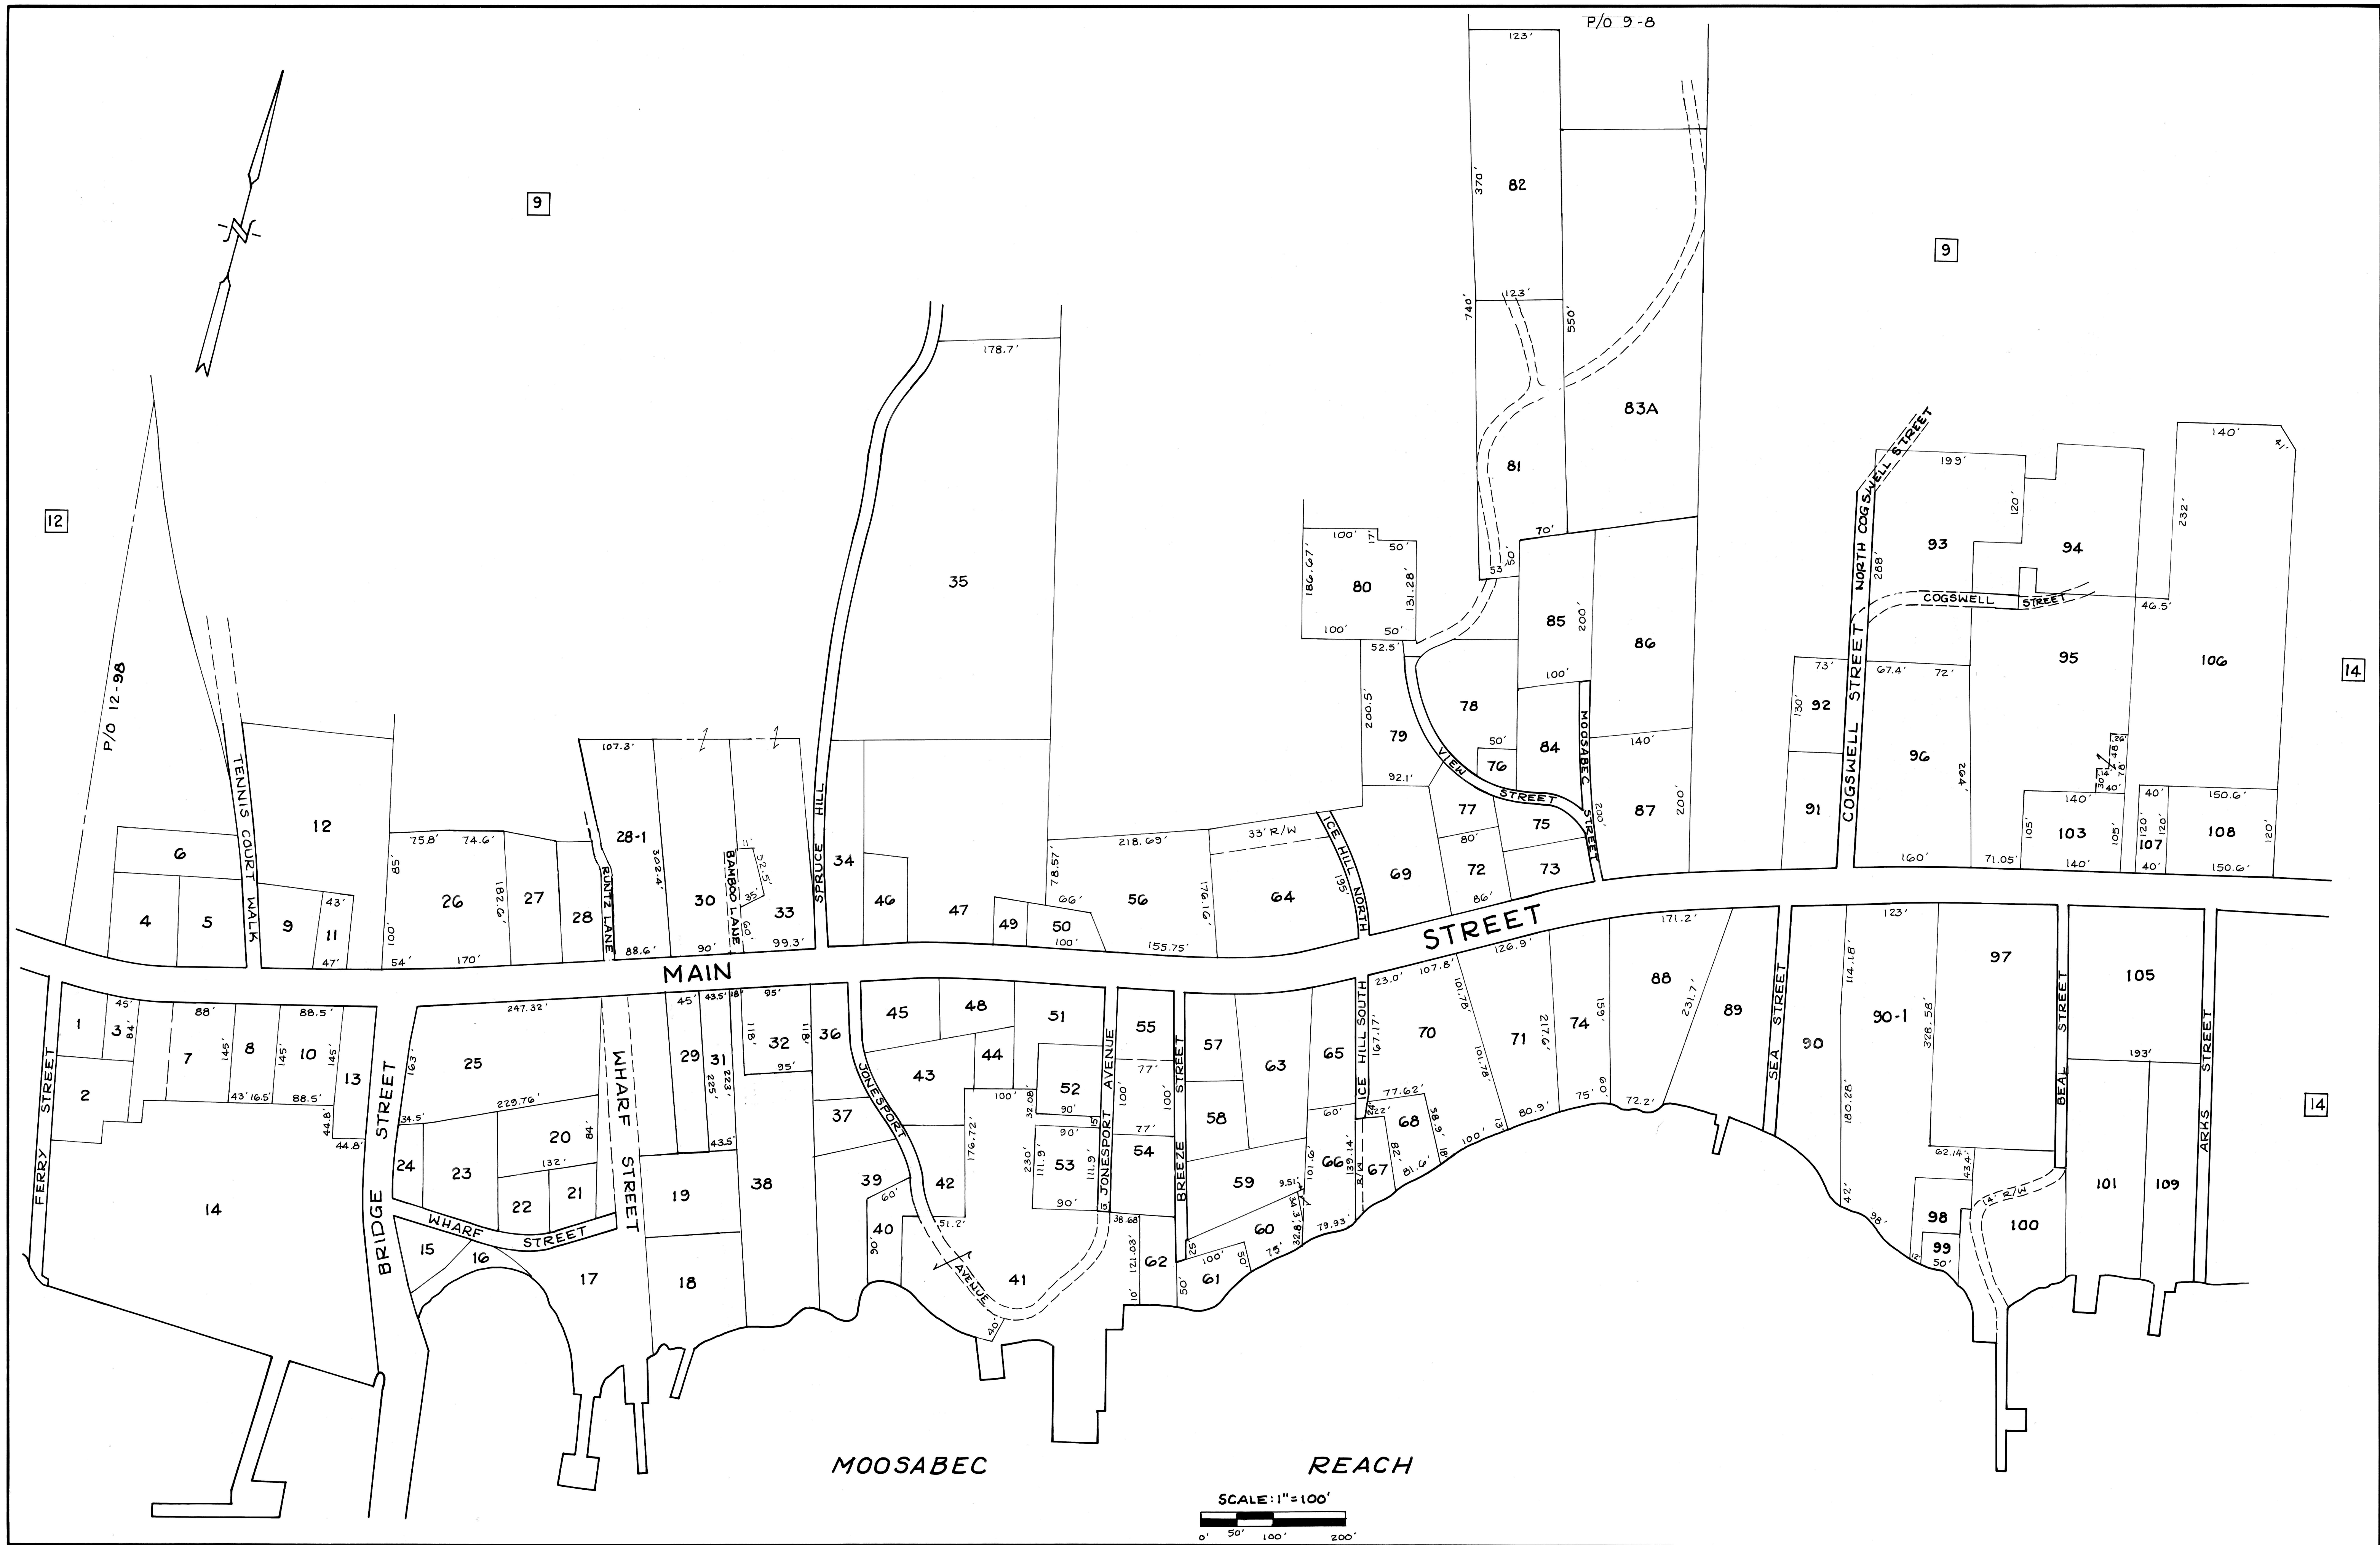

EMS
EASTERN MAPPING SERVICES
NEWBURN, MAINE
(207) 234-2777

TAX MAPS ARE NOT SURVEYS. THEY ARE
COMPILED FROM AERIAL PHOTOGRAPHY, EXISTING
SURVEYS, DEEDS, AND LAND OWNERS DESCRIPTIONS.
THEY ARE TO BE USED ONLY FOR ASSESSMENT PURPOSES,
AND NOT FOR CONVEYANCES.

DATE OF AERIAL PHOTOGRAPHY MARCH 28, 2006
DATE OF MAP COMPLETION JULY 1, 2008
MAP SCALE 1 INCH = 100 FEET

SCALE: 1" = 100'
0' 50' 100' 200'

LEGEND
PARCEL NUMBERS 2
MATCH LINE
ADJACENT MAPS 3

TAX MAP
TOWN OF JONESPORT
WASHINGTON COUNTY, MAINE

MAP NUMBER
13