



5

4

8

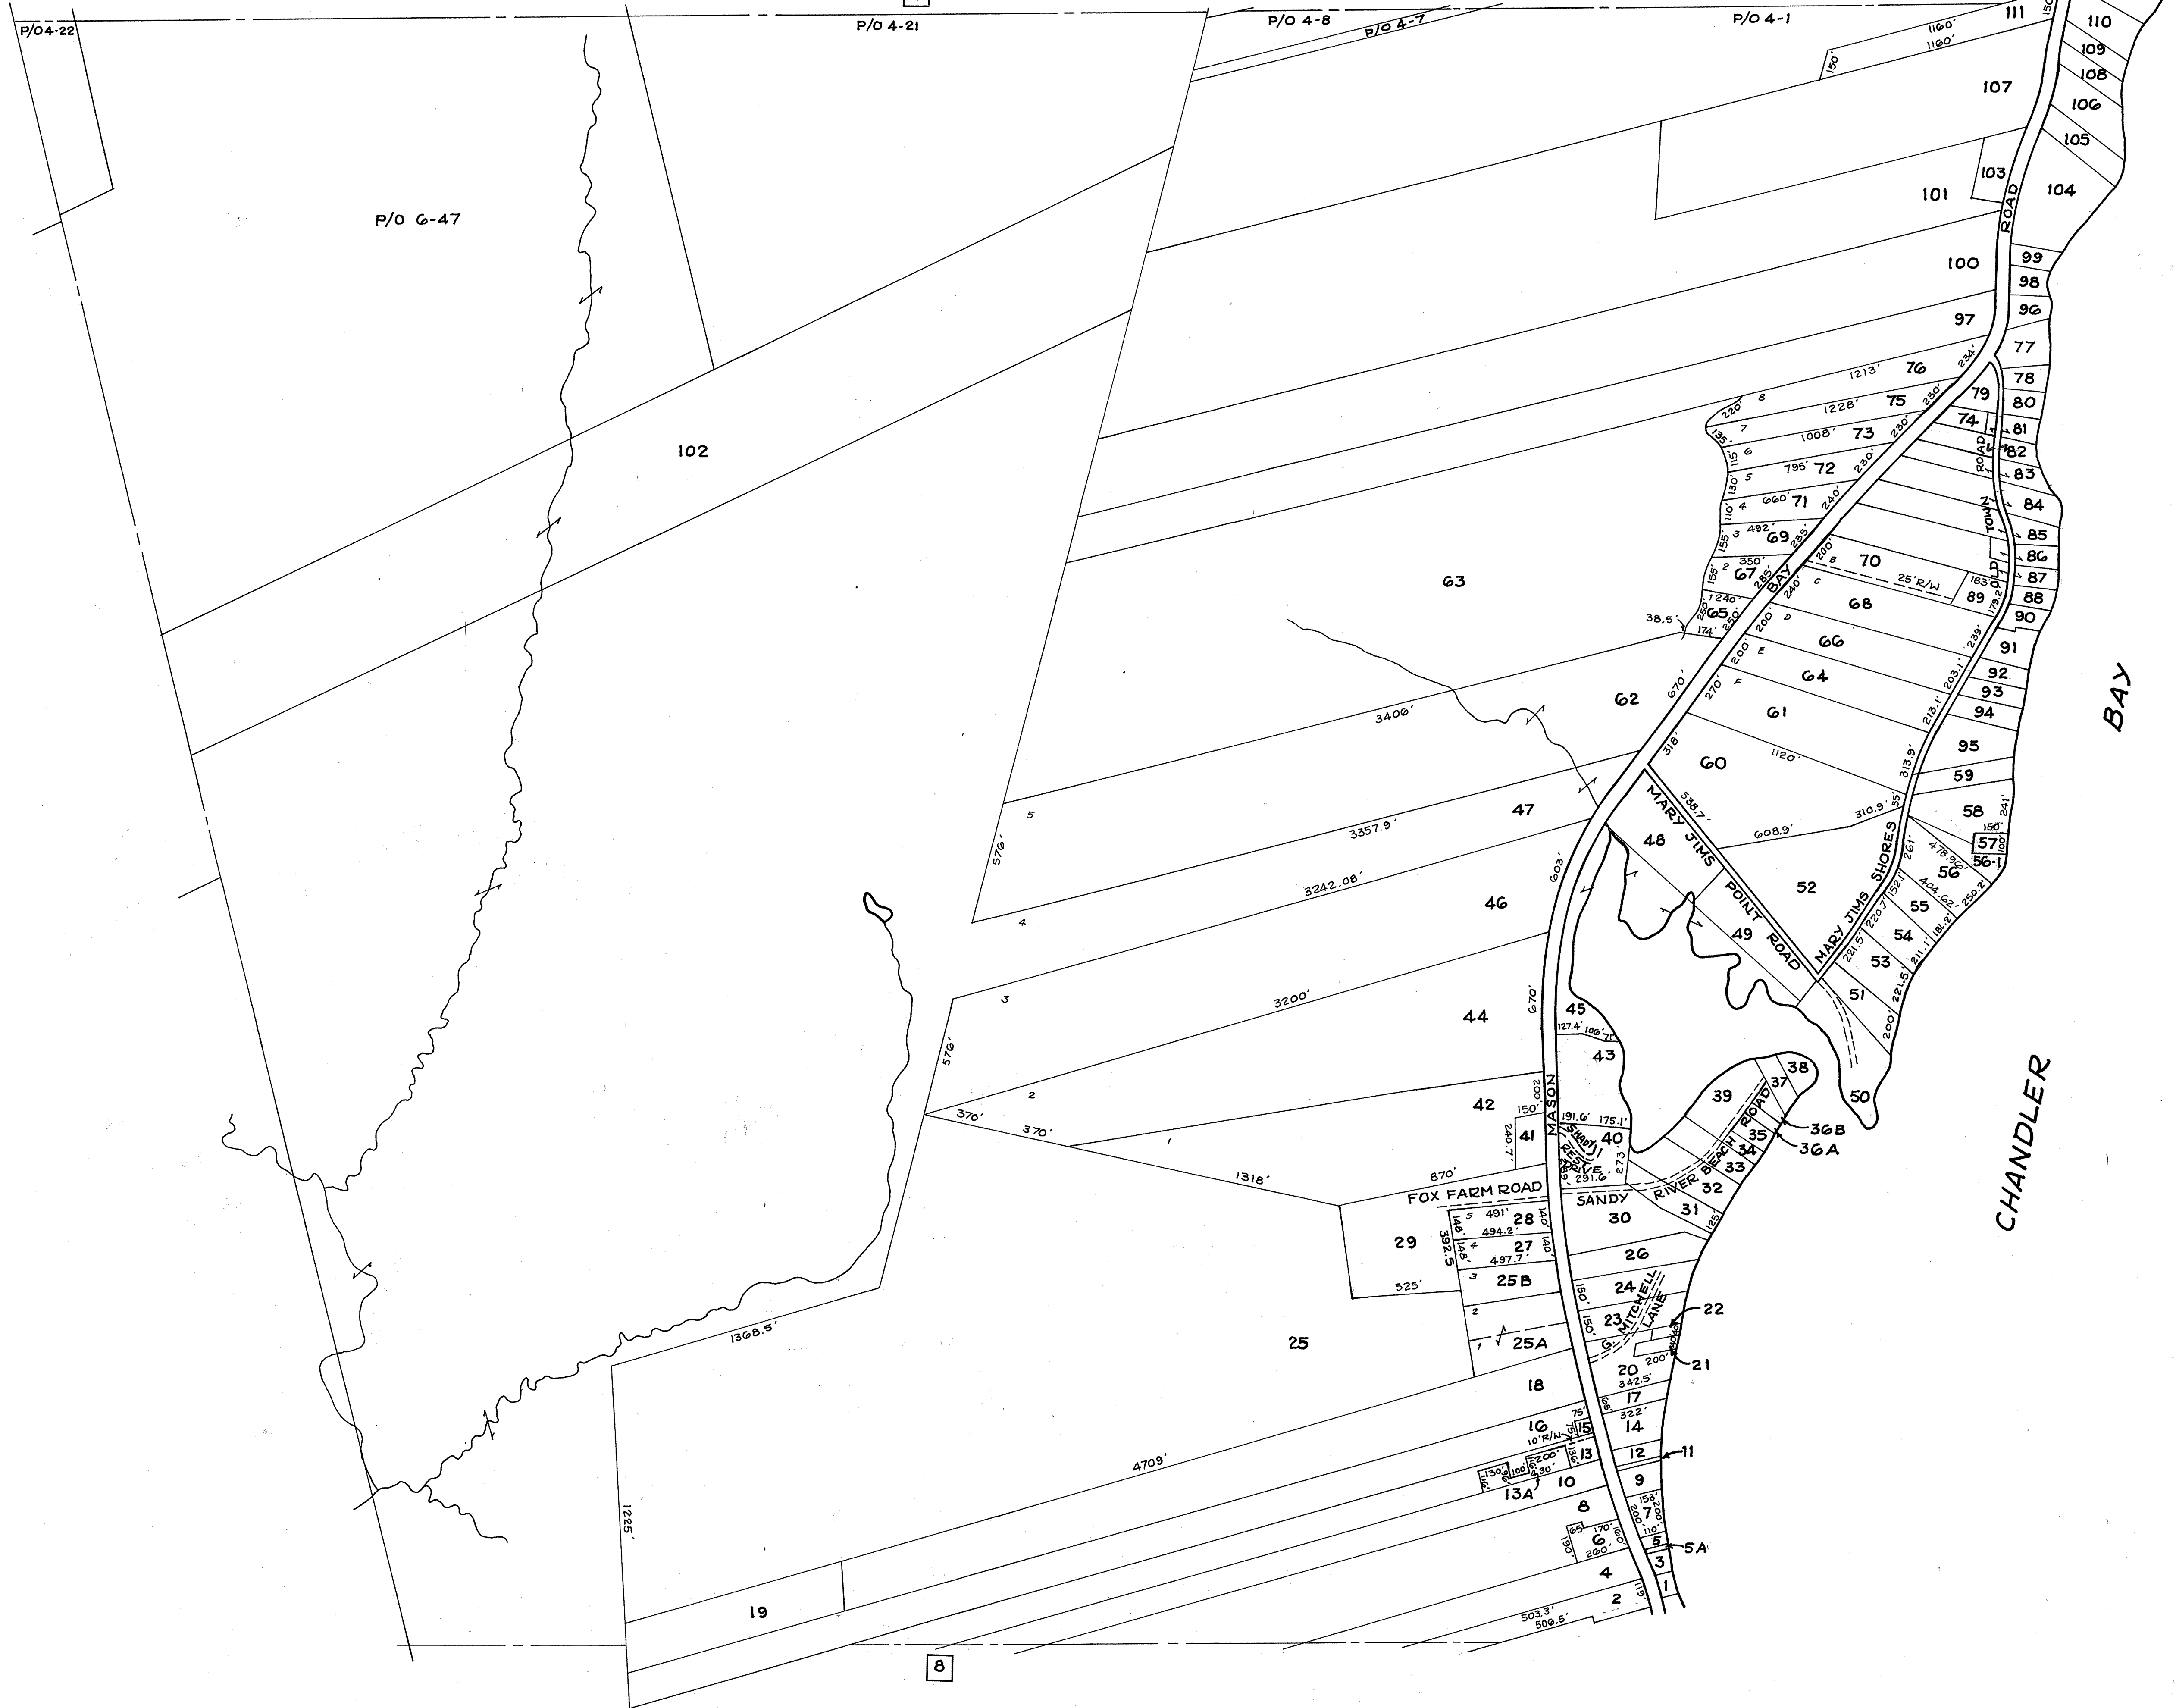

CHANDLER BAY

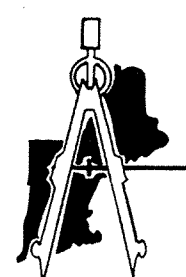

EMS
 EASTERN MAPPING SERVICES
 NEWBURGH, MAINE
 (207) 234-2777

TAX MAPS ARE NOT SURVEYS. THEY ARE
 COMPILED FROM AERIAL PHOTOGRAPHY, EXISTING
 SURVEYS, DEEDS, AND LAND OWNERS DESCRIPTIONS.
 THEY ARE TO BE USED ONLY FOR ASSESSMENT PURPOSES,
 AND NOT FOR CONVEYANCES.

DATE OF AERIAL PHOTOGRAPHY MARCH 28, 2006
 DATE OF MAP COMPLETION JULY 1, 2008
 MAP SCALE 1 INCH = 400 FEET

LEGEND
 PARCEL NUMBERS 2
 MATCH LINE
 ADJACENT MAPS **3**

TAX MAP
TOWN OF JONESPORT
 WASHINGTON COUNTY, MAINE

MAP NUMBER
6

1100751